




KEY PLAN NTS

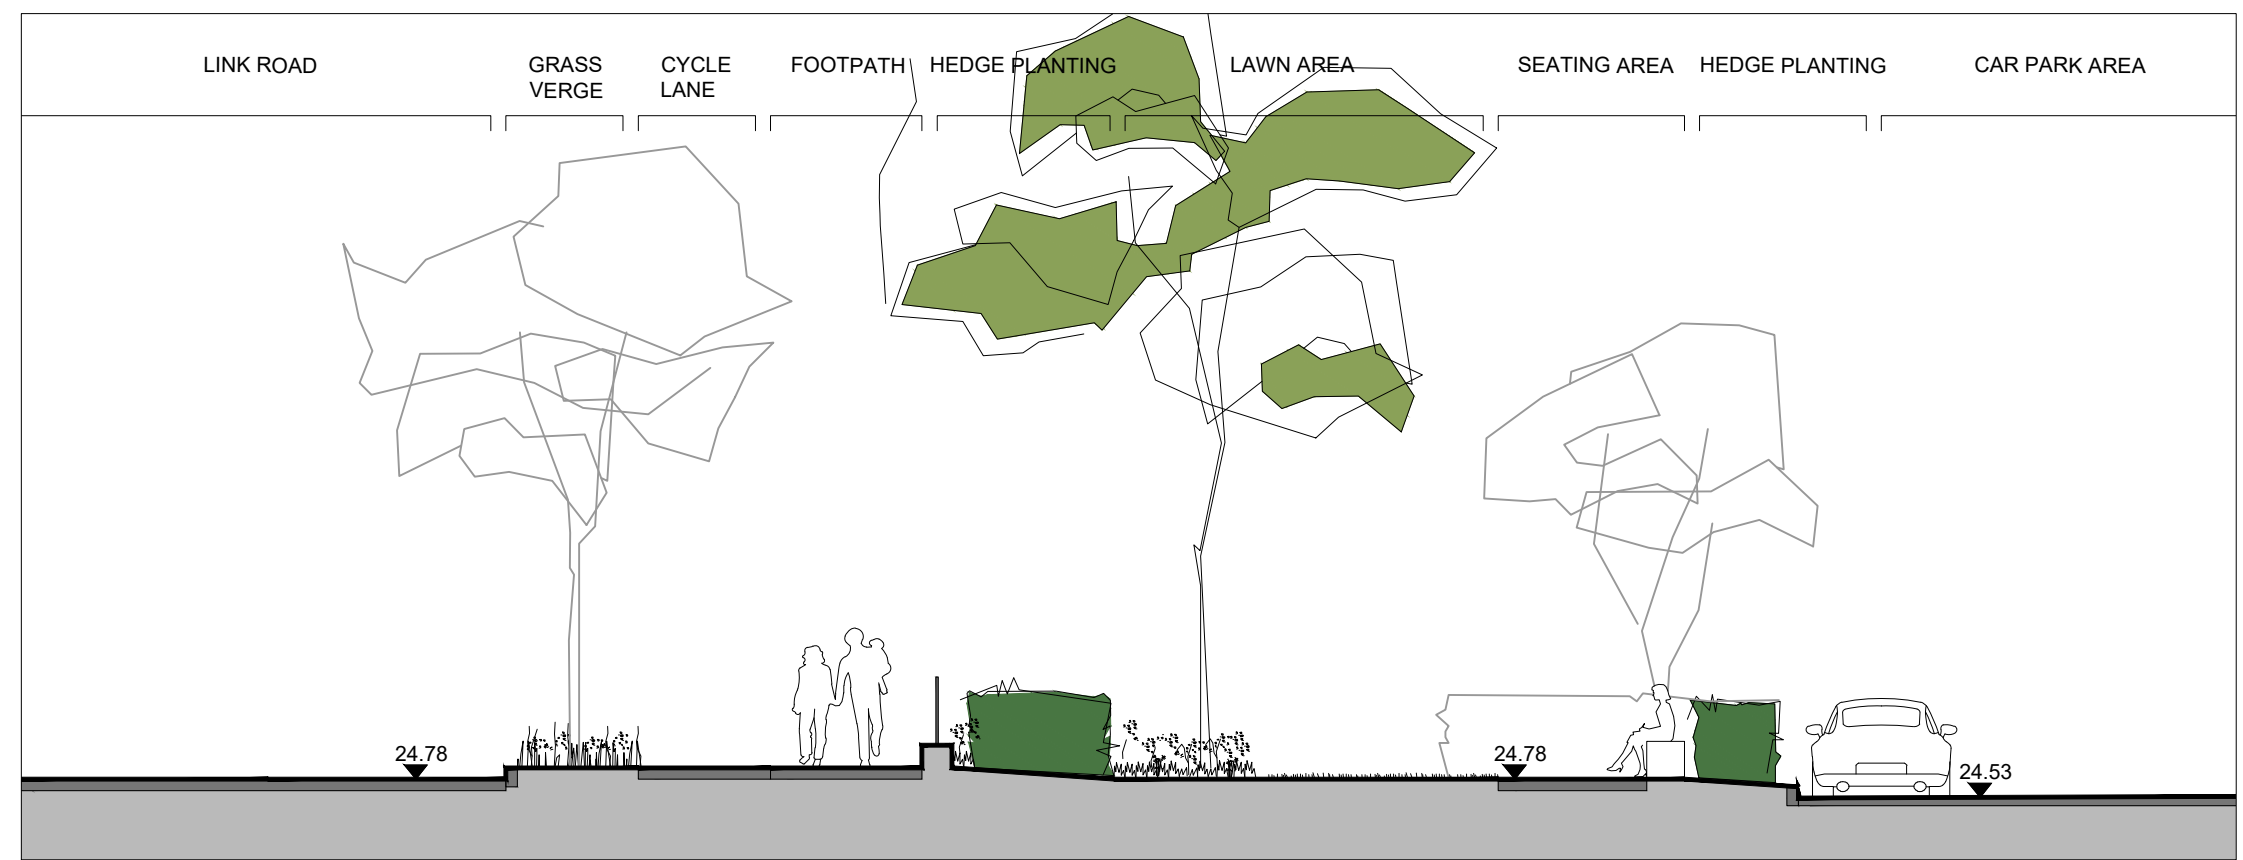

SECTION AA'

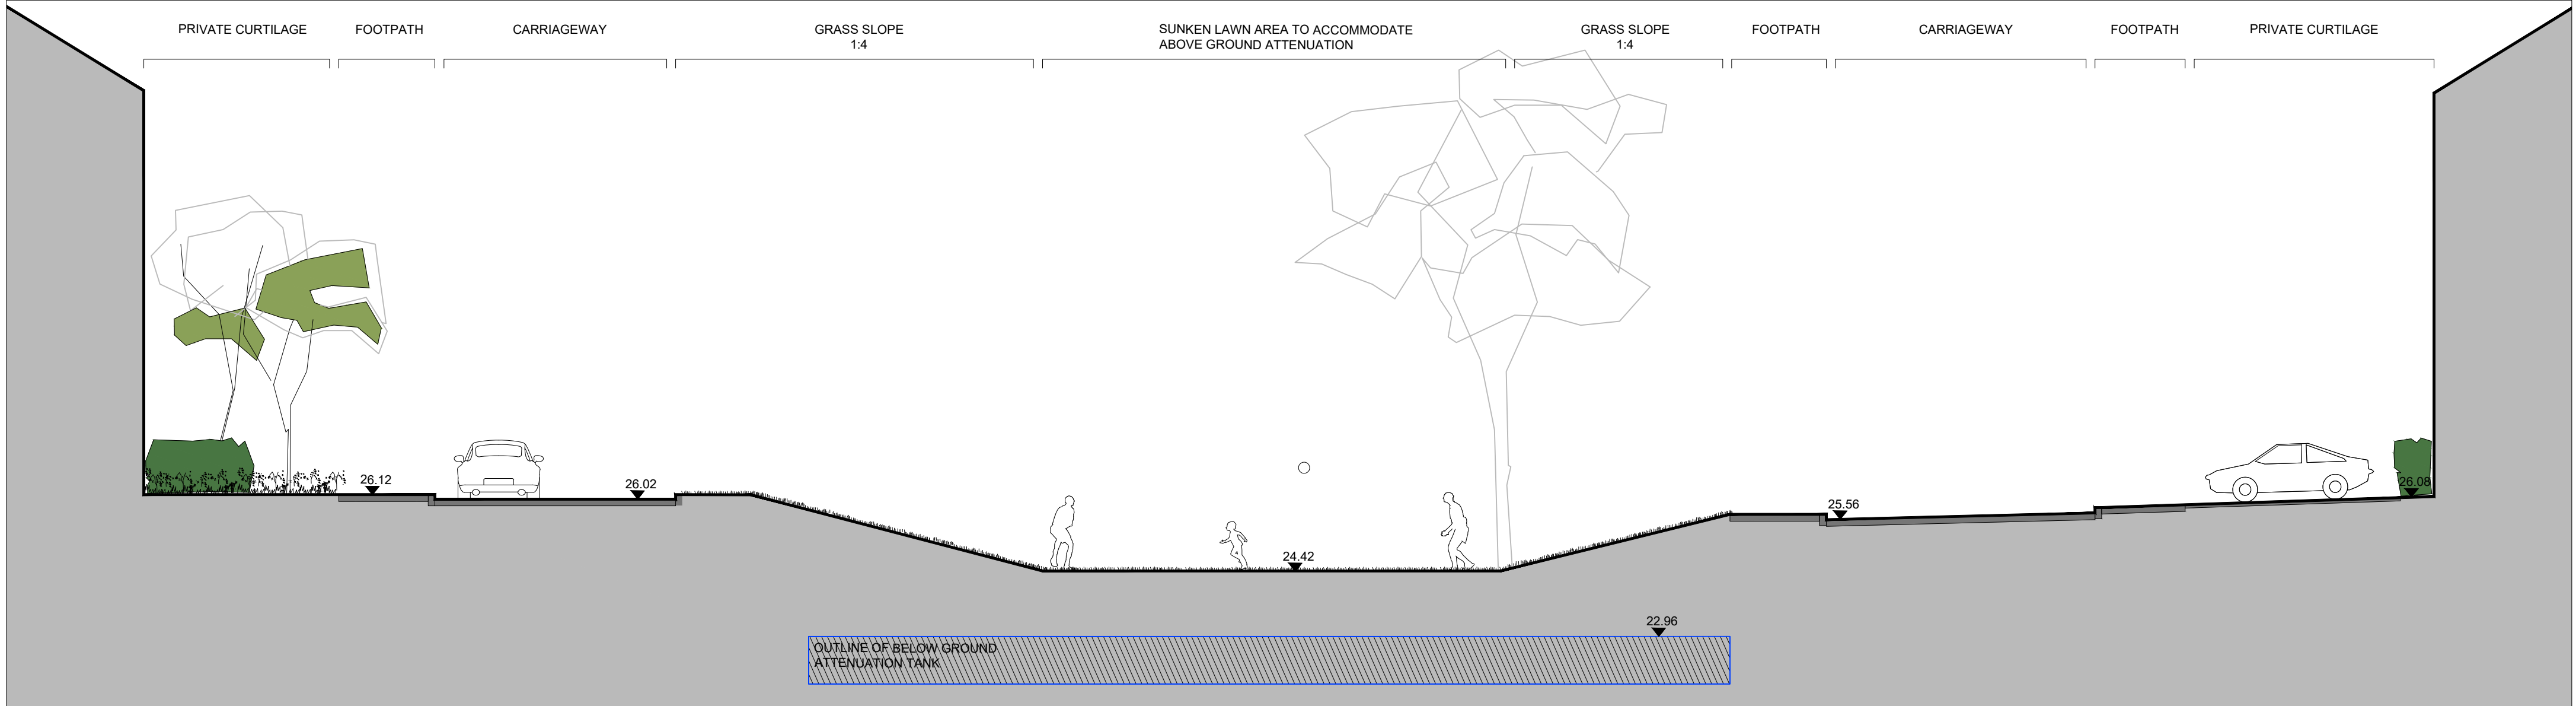

SECTION BB'

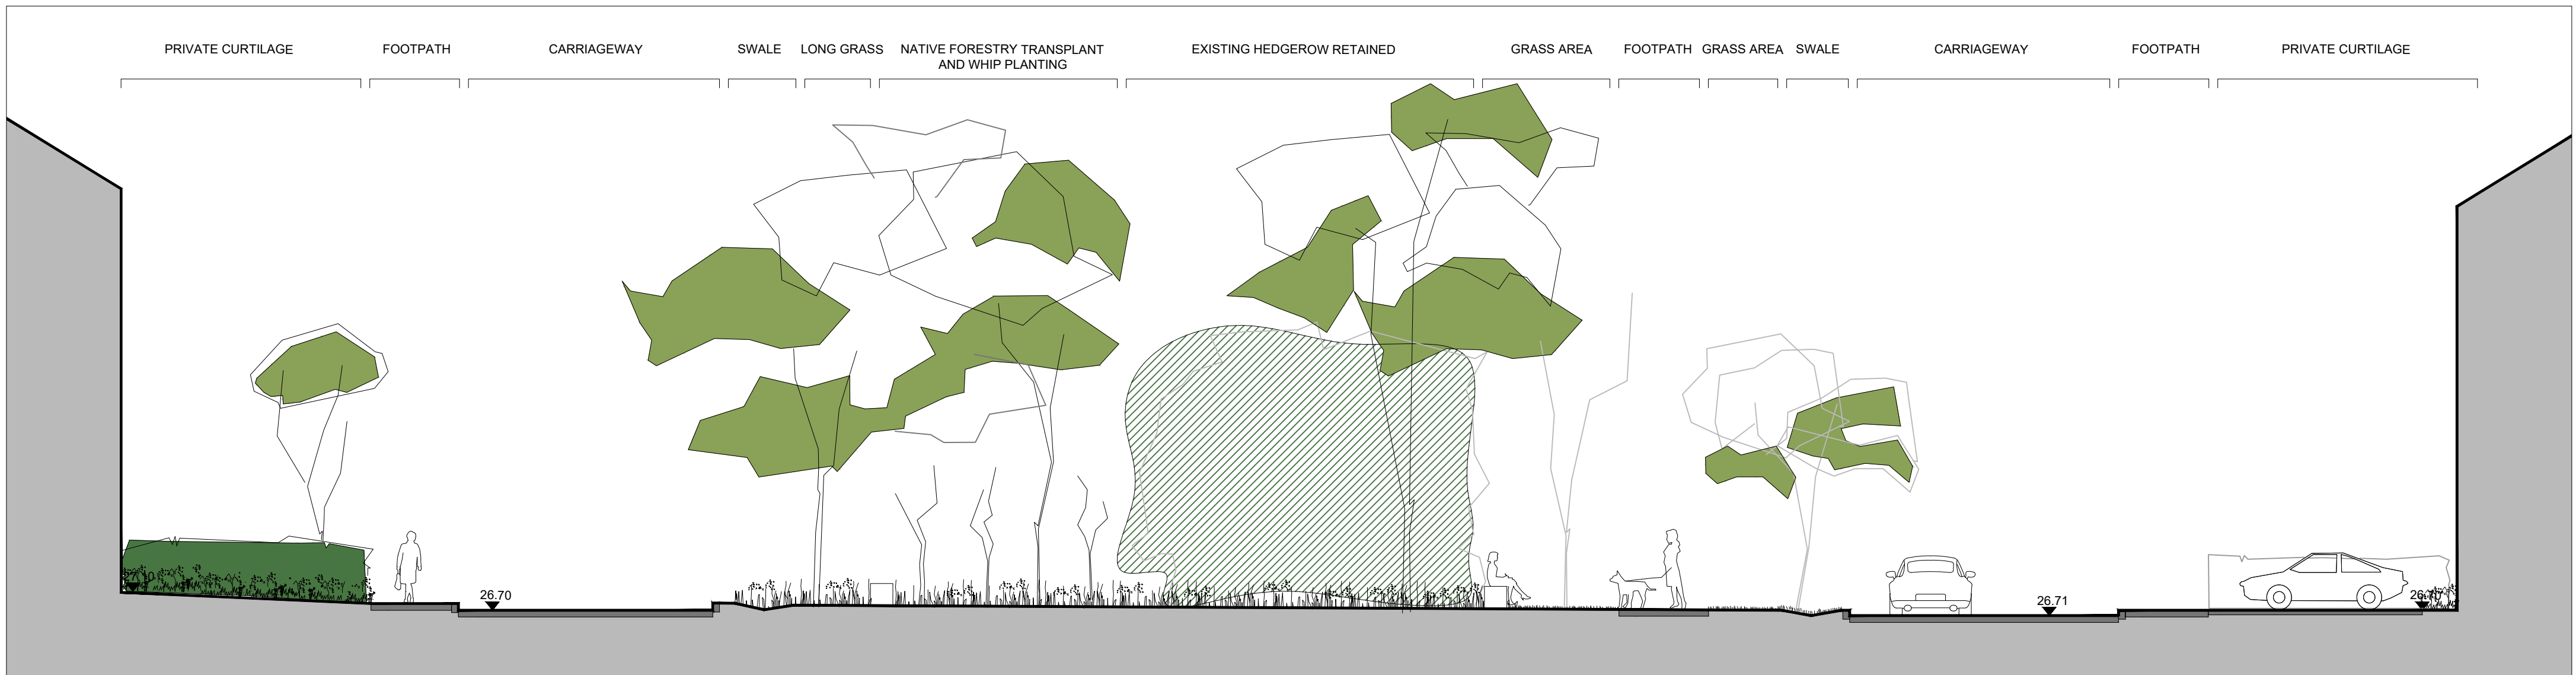

SECTION CC'



SECTION DD'



SECTION EE'

This drawing is the copyright of the Landscape Architect. Unless otherwise stated all dimensions are in millimetres. Where dimensions are not given, drawings must not be scaled and the matter must be referred to the Landscape Architect. If the drawing includes conflicting details/dimensions the matter must be referred to the Landscape Architect. All dimensions must be checked on site. The Landscape Architect must be informed, by the Contractor, of any discrepancies before work proceeds.

NOTES:

DATE	REV	DESCRIPTION
17.12.2018	A	Key plan revised.
30.08.2019	B	Sections generally revised.

DATE	REV	DESCRIPTION	DRAWN BY	CHECKED BY
17.12.2018	A	Key plan revised.	IK	df
30.08.2019	B	Sections generally revised.	IK	df

DERMOT FOLEY LANDSCAPE ARCHITECTS				MALPAS STREET BLACKPITTS D08 DD56 IRELAND		T: +353 1 4545148		WWW.DERMOTFOLEY.COM	
CLIENT: SHANNON HOMES				ISSUE STATUS: PLANNING					
PROJECT: COLP WEST, DROGHEDA, CO. MEATH				DRAWING NO.: Sh.10-DR-240					
DRAWING: LANDSCAPE SECTIONS				REVISION: B					
PROJECT NO: Sh.10	SCALE: 1:100	SHEET SIZE: A1	DRAWN BY: IK	CHECKED BY: df	1st ISSUE: 06.12.2018				